

Asbestos Blockplan Hammond Building

DO NOT PRINT THESE BLOCKPLANS AND ASSUME CHANGES NEVER OCCUR. UPDATES ARE CONSTANTLY BEING ADDED.

These blockplans DO NOT include the following asbestos containing materials:

Thermal insulations such as pipe, boiler, tank, or duct insulation; these are assumed to contain asbestos unless they are obviously fiberglass or foam rubber.


ALL resilient floorings are also assumed to contain asbestos (i.e. 12"x12" and 9"x9" Floor Tile, Linoleum, etc.).

ALL Soapstone Lab Bench Tops are also assumed to contain asbestos.

Many of these materials are above drop ceilings and are not readily visible. Specific locations of these materials can be obtained by calling Environmental Health and Safety at 5-6391 (3-1111 after 5 P.M.).



Asbestos Blockplan

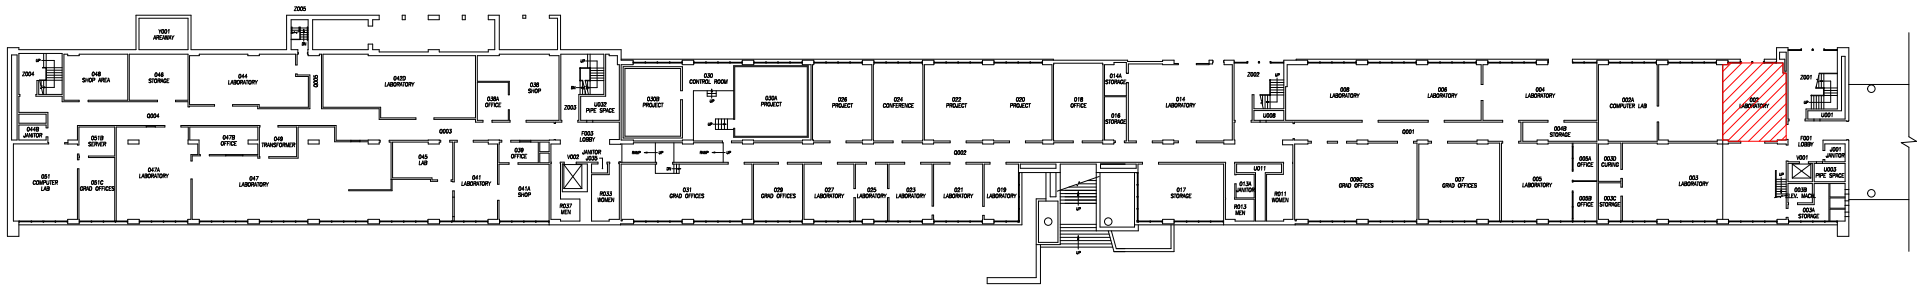

Transite Asbestos Floor Panels
Revised: 1/17/13

Call EHS (5-6391) BEFORE accessing above drop ceilings


NOTE: Asbestos Pipe Insulation, Floor Tile and other Information can be found on the EHS Website: www.ehs.psu.edu

HAMMOND BUILDING

PRO BUILDING NAME
GROUND FLOOR PLAN
BUILDING FLOOR LEVEL
UNIVERSITY PARK CAMPUS, UNIVERSITY PARK, PA
PRO CAMPUS LOCATION



FACILITIES RESOURCES AND PLANNING
THE PENNSYLVANIA STATE UNIVERSITY
BENEDICT HOUSE
UNIVERSITY PARK, PA 16802
OFFICE: 814.865.1595 FAX: 814.865.1610 www.facilities.psu.edu

 

11/12/01 6/14/11
CREATION DATE REVISION DATE


Campus block plans are for referential use only. Drawings are not to be used for architectural or engineering purposes.

0304-000
BUILDING NUMBER

2 OF 7
SHEET NUMBER

G
FLOOR LEVEL

Asbestos Blockplan

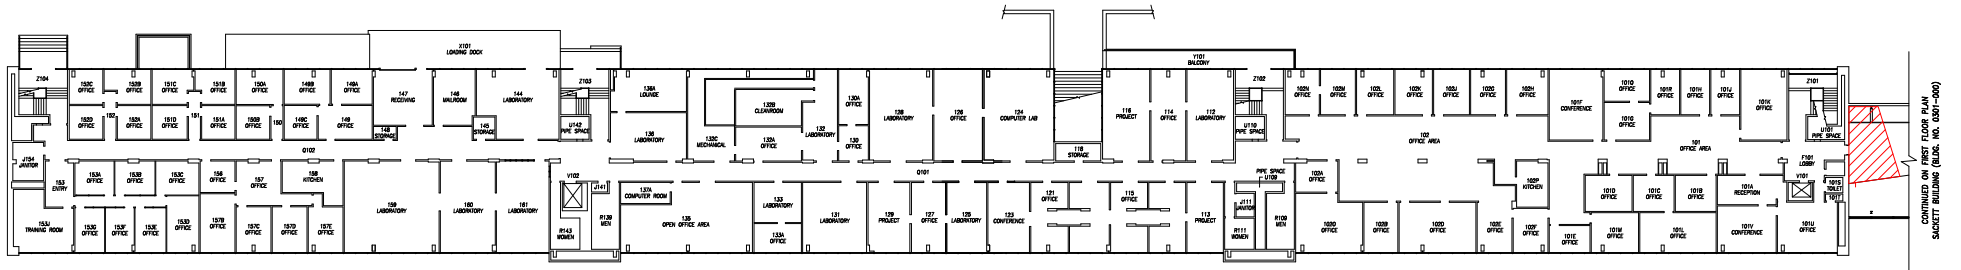

 **Transite Asbestos Floor Panels**
Revised: 1/17/13


Call EHS (5-6391) BEFORE accessing above drop ceilings

NOTE: Asbestos Pipe Insulation, Floor Tile and other Information can be found on the EHS Website: www.ehs.psu.edu

CONTINUED ON FIRST FLOOR PLAN SHEET BUILDING (Bldg. No. 0304-000)

HAMMOND BUILDING
PBU BUILDING NAME
FIRST FLOOR PLAN
BUILDING FLOOR LEVEL
UNIVERSITY PARK CAMPUS, UNIVERSITY PARK, PA
PBU GROUP LOCATION

PENNSTATE
FACILITIES RESOURCES AND PLANNING
THE PENNSYLVANIA STATE UNIVERSITY
BENEDICT HOUSE
UNIVERSITY PARK, PA 16802
OFFICE: 814.865.1595 FAX: 814.865.1610 www.facilities.psu.edu

 SCALE 
11/12/01 **CREATED DATE** 10/18/11 **REVISION DATE**
Campus block plans are for referential use only. Drawings are not to be used for architectural or engineering purposes.

0304-000
BUILDING NUMBER
4 OF 7
SHEET NUMBER
1
FLOOR LEVEL