

Asbestos Blockplans Boucke Building

DO NOT PRINT THESE BLOCKPLANS AND ASSUME CHANGES NEVER OCCUR. UPDATES ARE CONSTANTLY BEING ADDED.

These blockplans DO NOT include the following asbestos containing materials:

Thermal insulations such as pipe , boiler, tank, or duct insulation; these are assumed to contain asbestos unless they are obviously fiberglass or foam rubber.

ALL resilient floorings are also assumed to contain asbestos (i.e. 12"x12" and 9"x9" Floor Tile, Linoleum, etc.).

ALL Soapstone Lab Bench Tops are also assumed to contain asbestos.

Many of these materials are above drop ceilings and are not readily visible. Specific locations of these materials can be obtained by calling Environmental Health and Safety at 5-6391 (3-1111 after 5 P.M.).


Asbestos Blockplan



**Troweled Asbestos
Ceilings
Revised 5/27/13**



**Troweled Asbestos
Wall Trim
Revised 5/27/13**

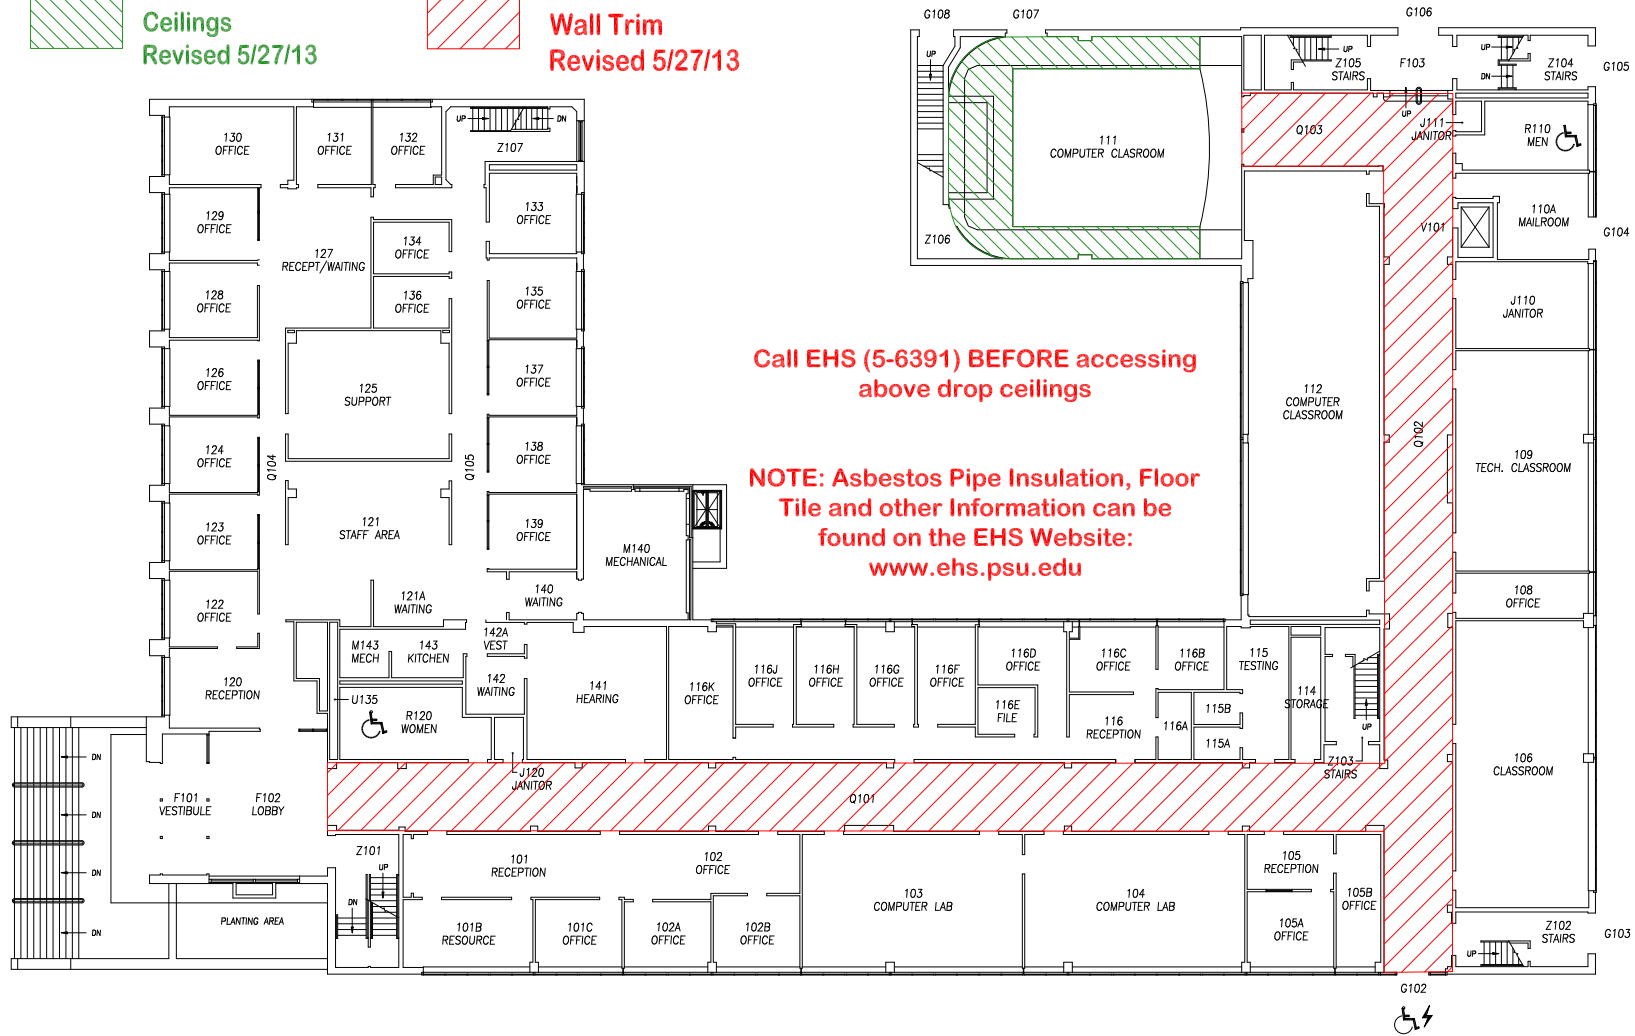

BOUCKE BUILDING

FIRST FLOOR PLAN


UNIVERSITY PARK CAMPUS, UNIVERSITY PARK, PA

PENNSTATE



FACILITIES RESOURCES AND PLANNING
THE PENNSYLVANIA STATE UNIVERSITY
BENEDICT HOUSE
UNIVERSITY PARK, PA 16802

OFFICE: 814.865.1595 FAX: 814.865.1610 www.facilities.psu.edu

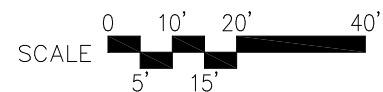

4/1/95
6/23/11

Compass block plans are for
referential use only. Drawings are
not to be used for architectural
engineering purposes.

0013-000

2 OF 6

1




**Troweled Asbestos
Ceilings**
Revised: 5/27/13



**Troweled Asbestos Wall
Trim**
Revised: 5/27/13

Asbestos Blockplan

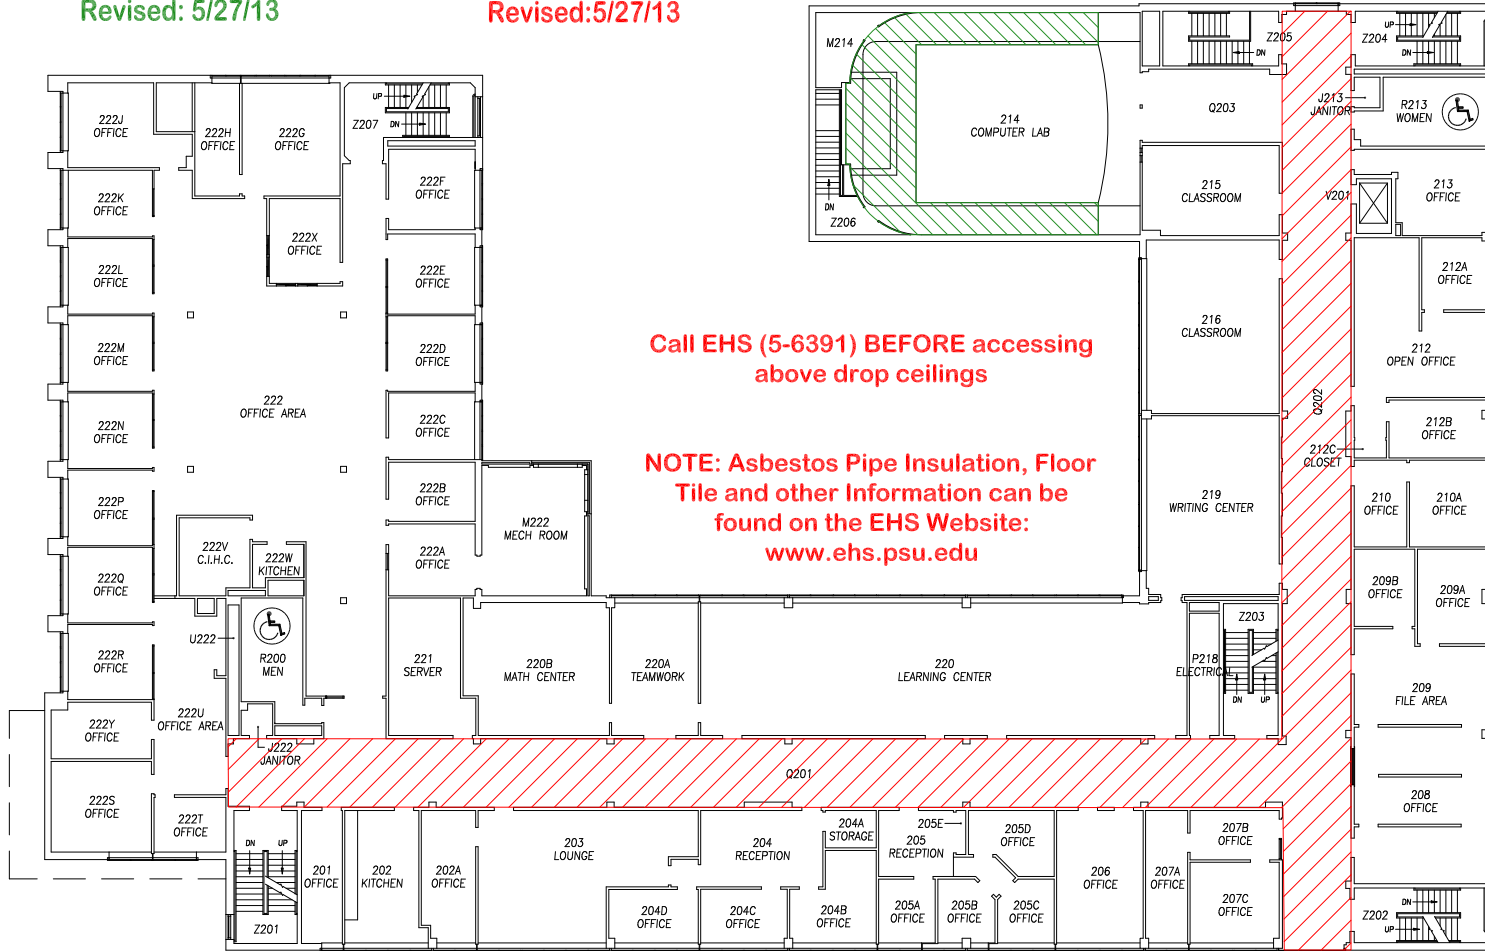

BOUCKE BUILDING

SECOND FLOOR PLAN


UNIVERSITY PARK CAMPUS, UNIVERSITY PARK, PA

PENNSTATE



FACILITIES RESOURCES AND PLANNING
THE PENNSYLVANIA STATE UNIVERSITY
BENEDICT HOUSE
UNIVERSITY PARK, PA 16802

OFFICE: 814.865.1595 FAX: 814.865.1610 www.facilities.psu.edu

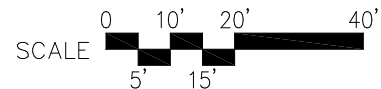

4/1/95

6/23/11

3 OF 6

2


Compass block plans are for referential use only. Drawings are not to be used for architectural/engineering purposes.

0013-000

3 OF 6

2

Asbestos Blockplan

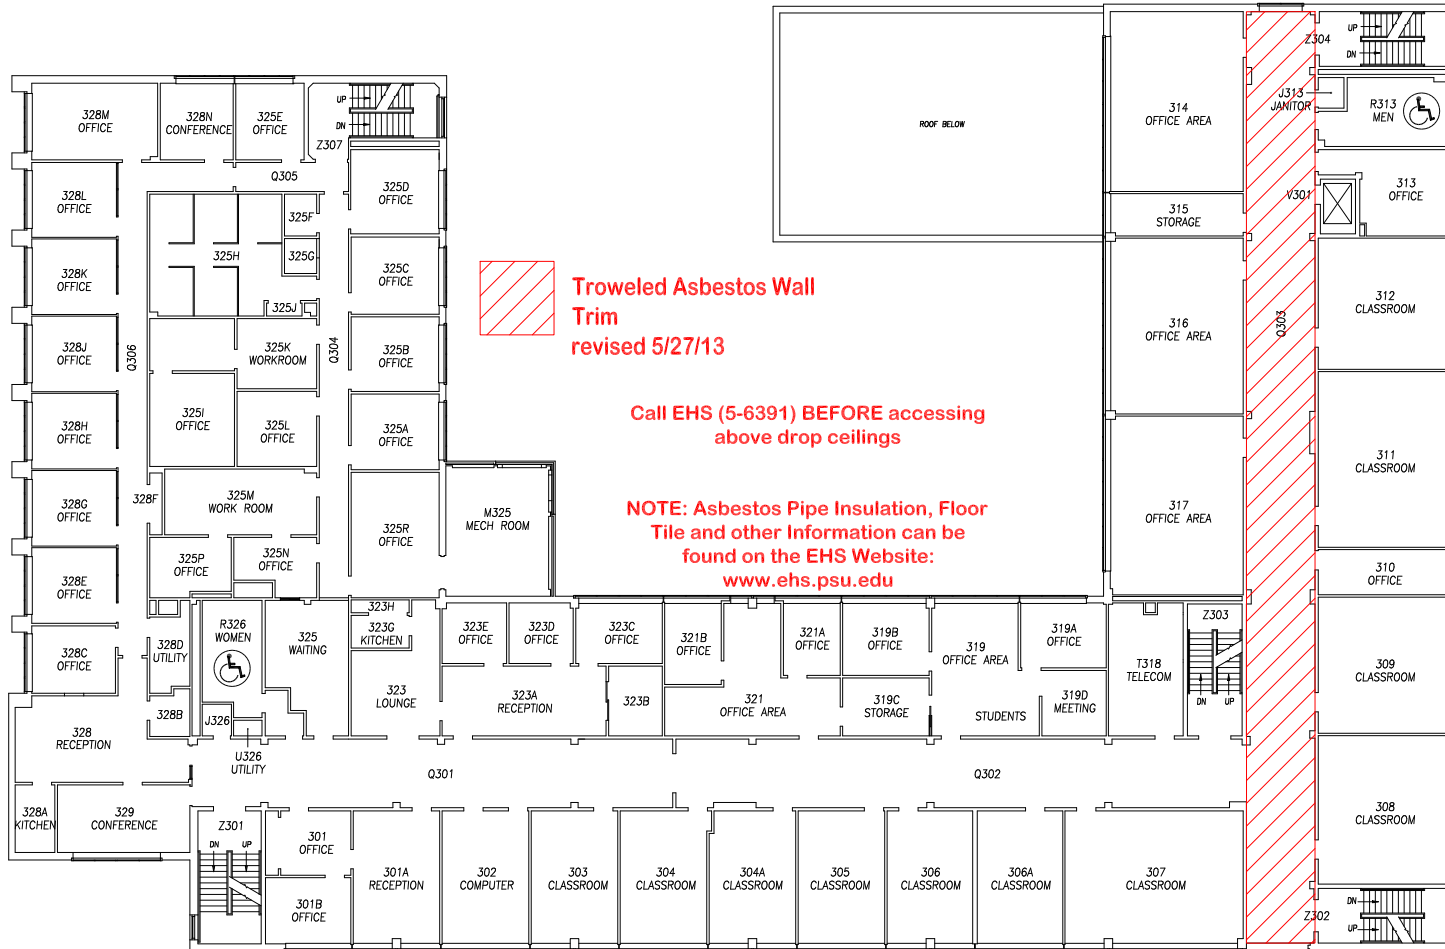

BOUCKE BUILDING

THIRD FLOOR PLAN

UNIVERSITY PARK CAMPUS, UNIVERSITY PARK, PA


PENNSTATE



FACILITIES RESOURCES AND PLANNING

THE PENNSYLVANIA STATE UNIVERSITY
BENEDICT HOUSE
UNIVERSITY PARK, PA 16802

OFFICE: 814.865.1595 FAX: 814.865.1610 www.facilities.psu.edu

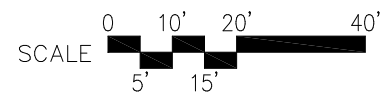

04/01/95

6/23/11

Compass block plans are for
referential use only. Drawings are
not to be used for architectural/
engineering purposes.


0013-000

4 OF 6

3


Asbestos Blockplan



 Troweled Asbestos Wall Trim
Revised: 5/27/13

Call EHS (5-6391) BEFORE accessing above drop ceilings

NOTE: Asbestos Pipe Insulation, Floor Tile and other Information can be found on the EHS Website: www.ehs.psu.edu

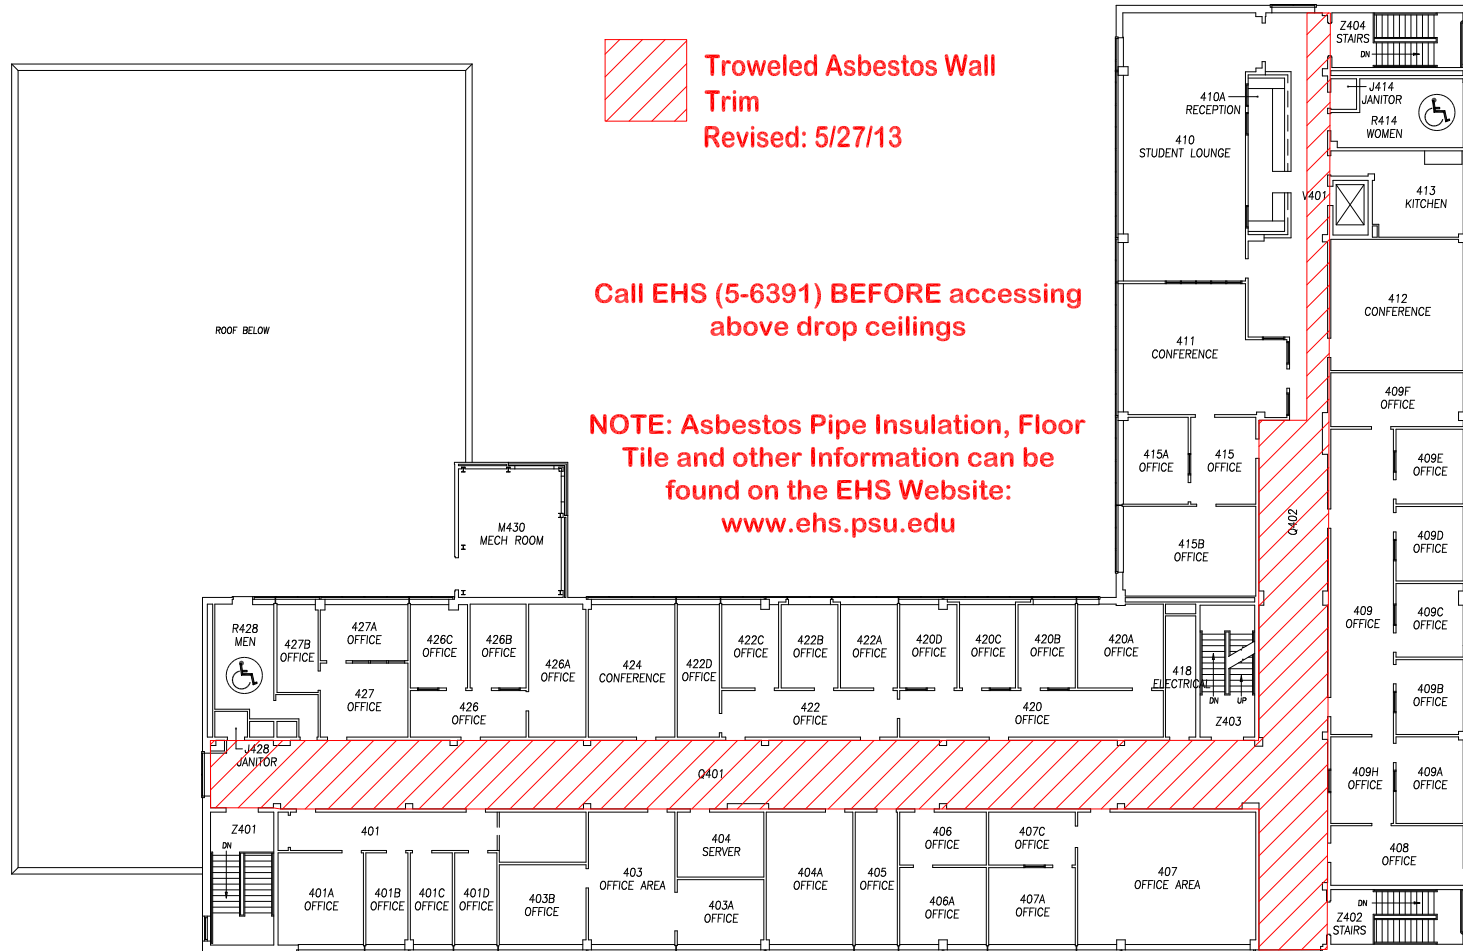


BOUCKE BUILDING

FOURTH FLOOR PLAN
UNIVERSITY PARK CAMPUS, UNIVERSITY PARK, PA

PENNSTATE



FACILITIES RESOURCES AND PLANNING
THE PENNSYLVANIA STATE UNIVERSITY
BENEDICT HOUSE
UNIVERSITY PARK, PA 16802
OFFICE: 814.865.1595 FAX: 814.865.1610 www.facilities.psu.edu

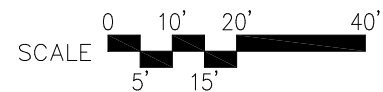

04/01/95
04/04/12

Compass block plans are for referential use only. Drawings are not to be used for architectural/engineering purposes.

0013-000

5 OF 6

4